


0.37 3.77 0.40 3.77 0.40 3.77 0.40 3.78 0.30 6.59 0.30 6.39 0.40 3.43 0.40 3.33 0.37

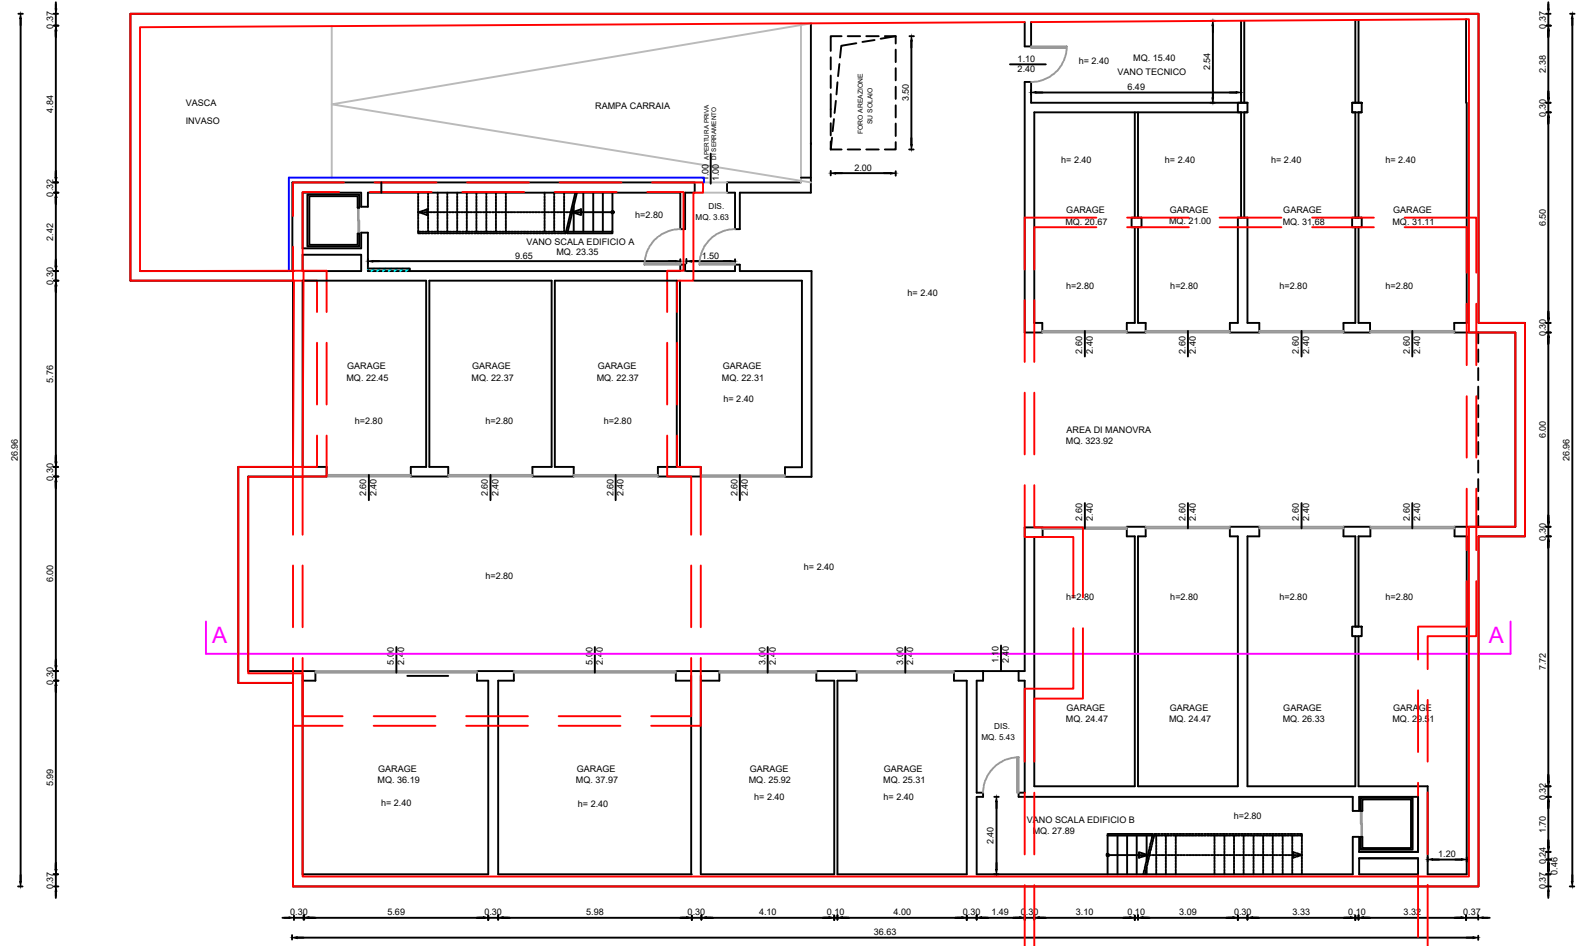

PIANTA PIANO INTERRATO

